

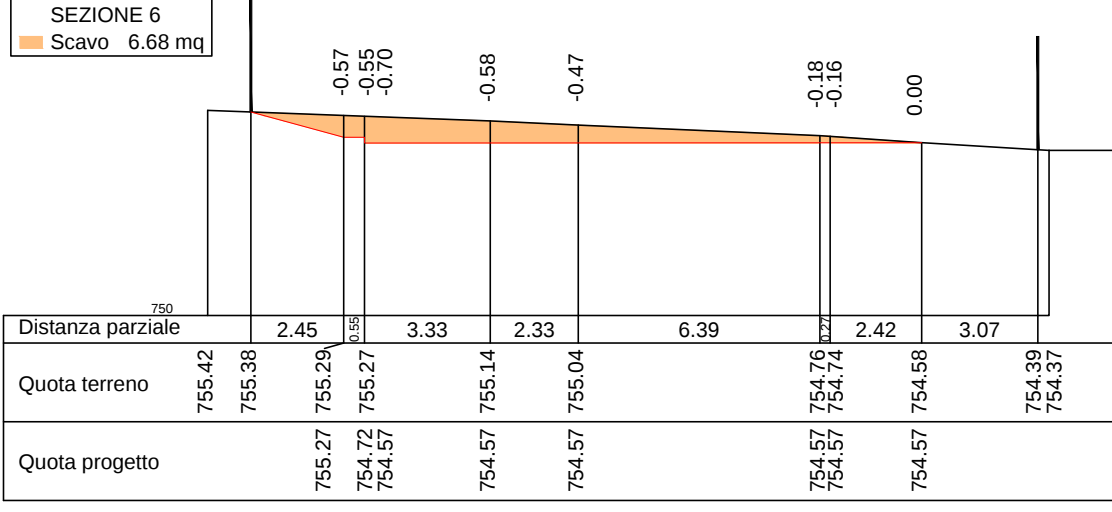
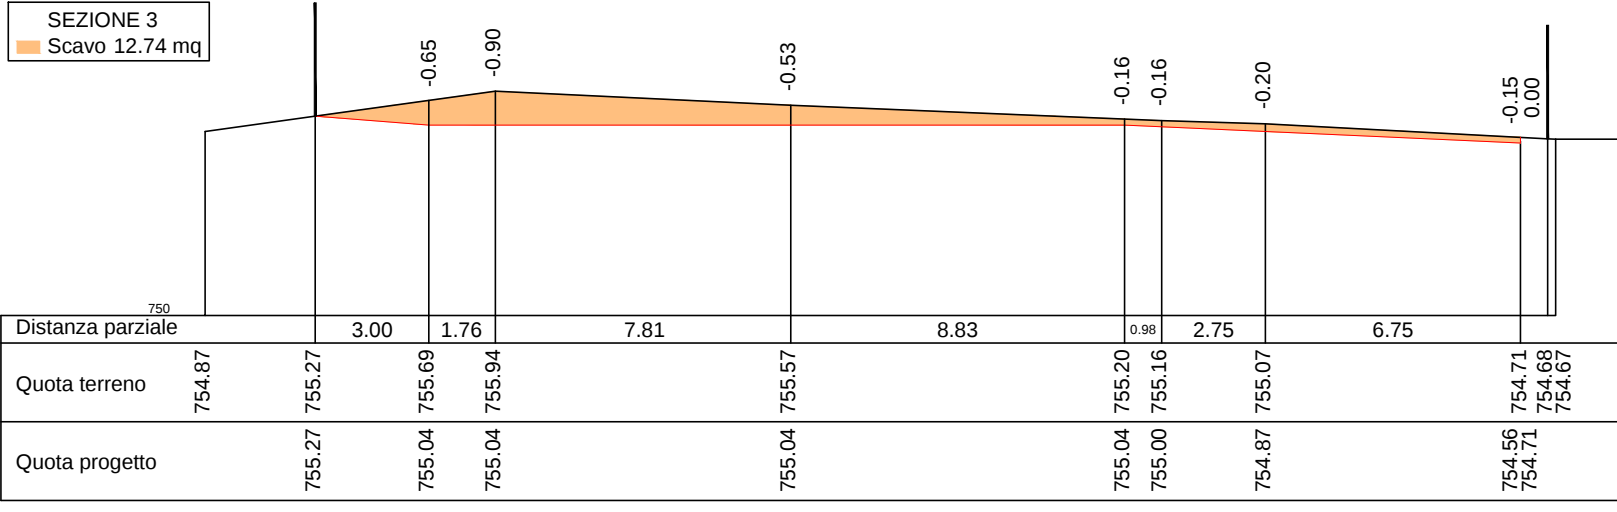
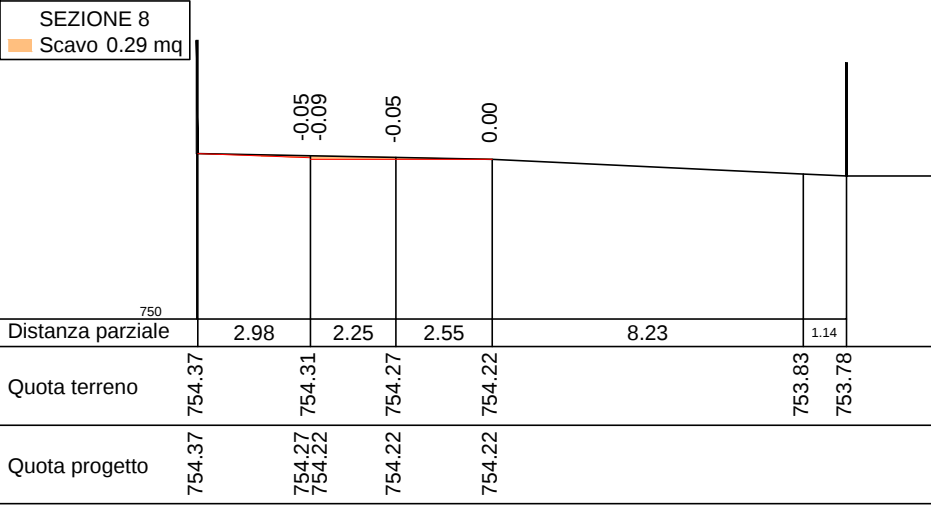
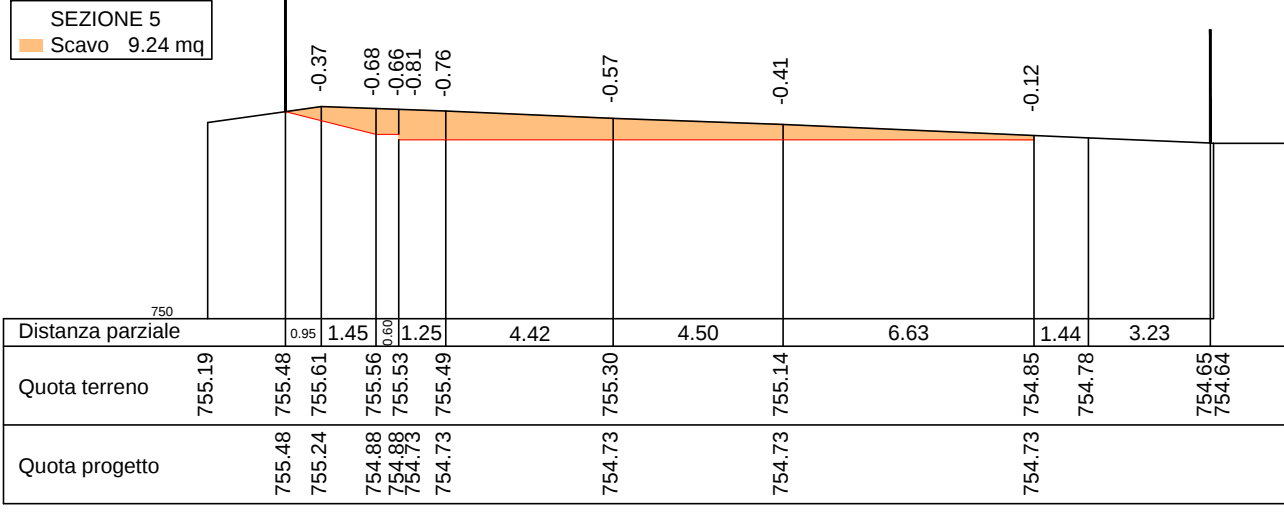
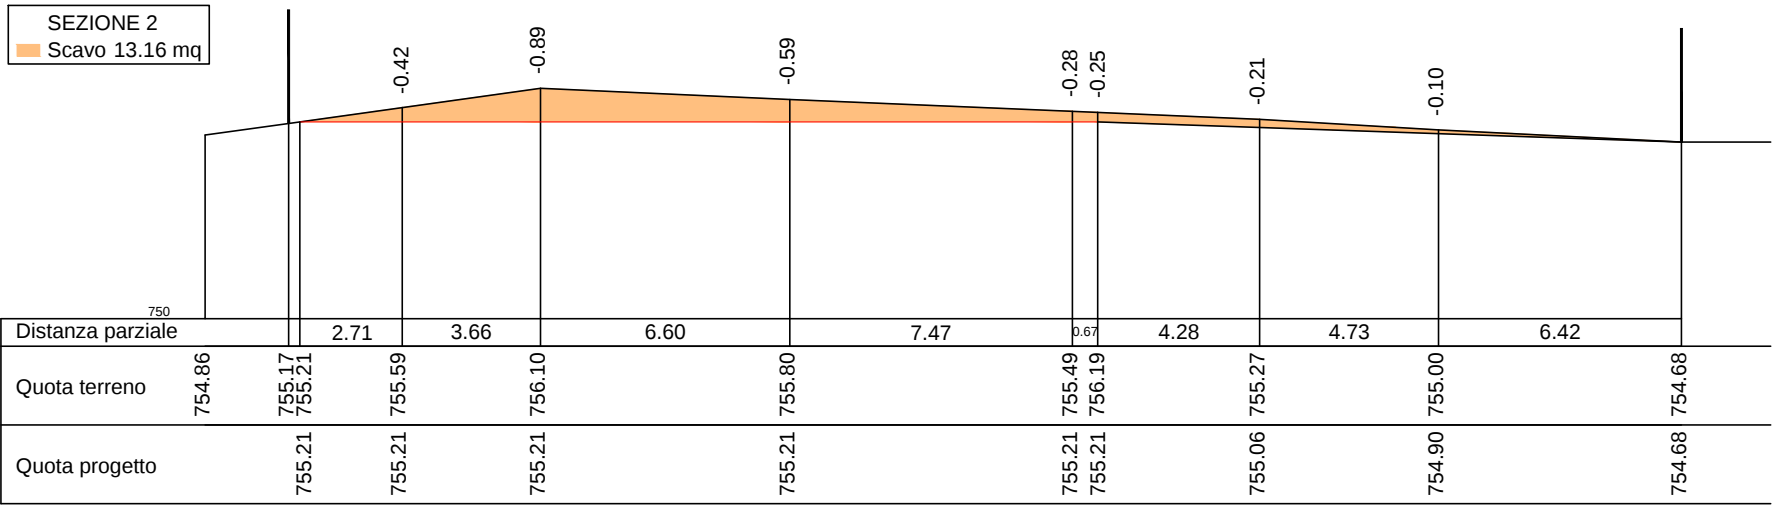
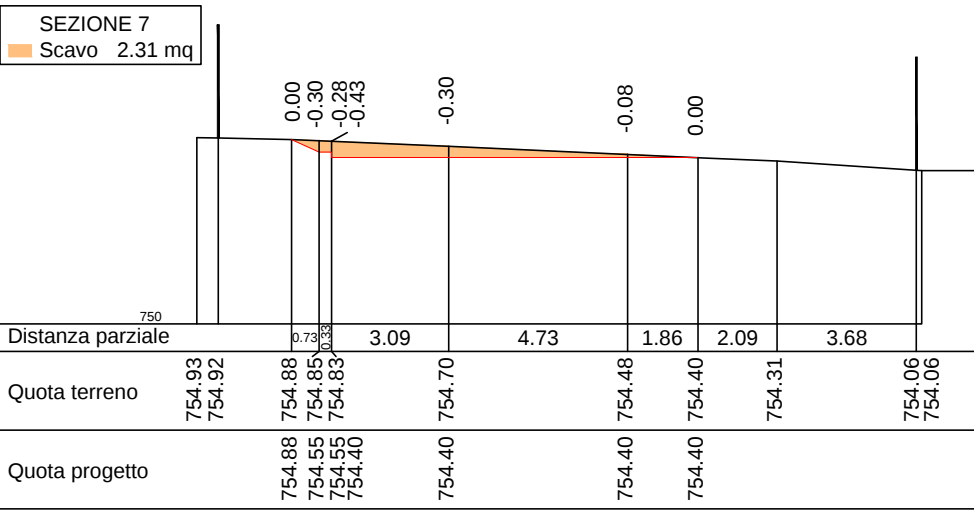
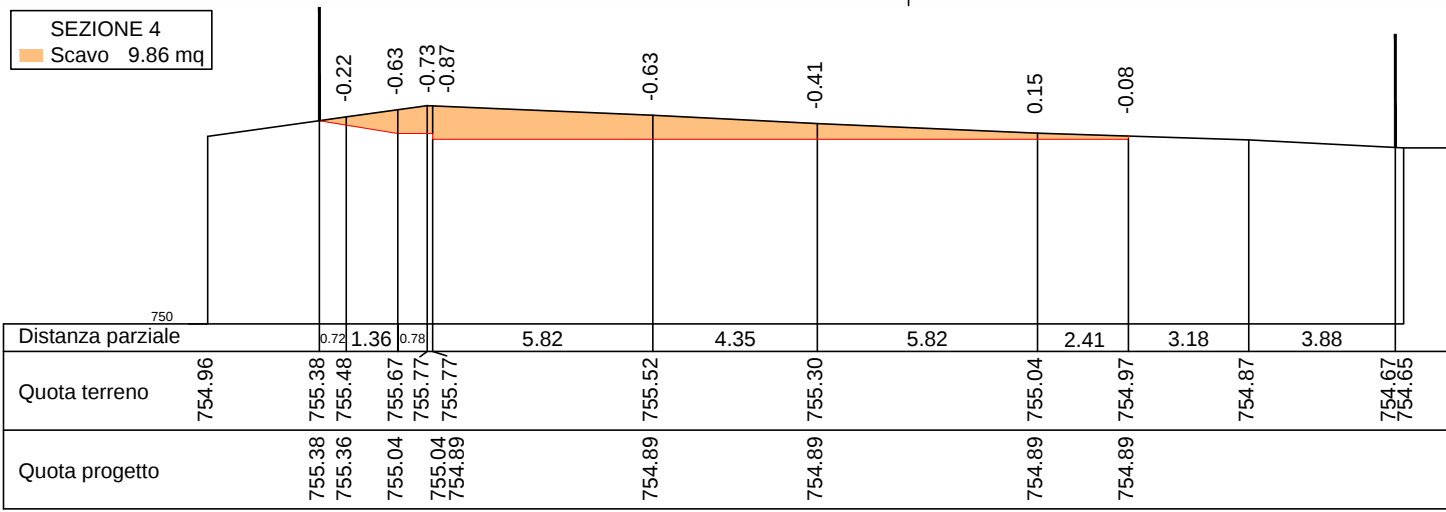
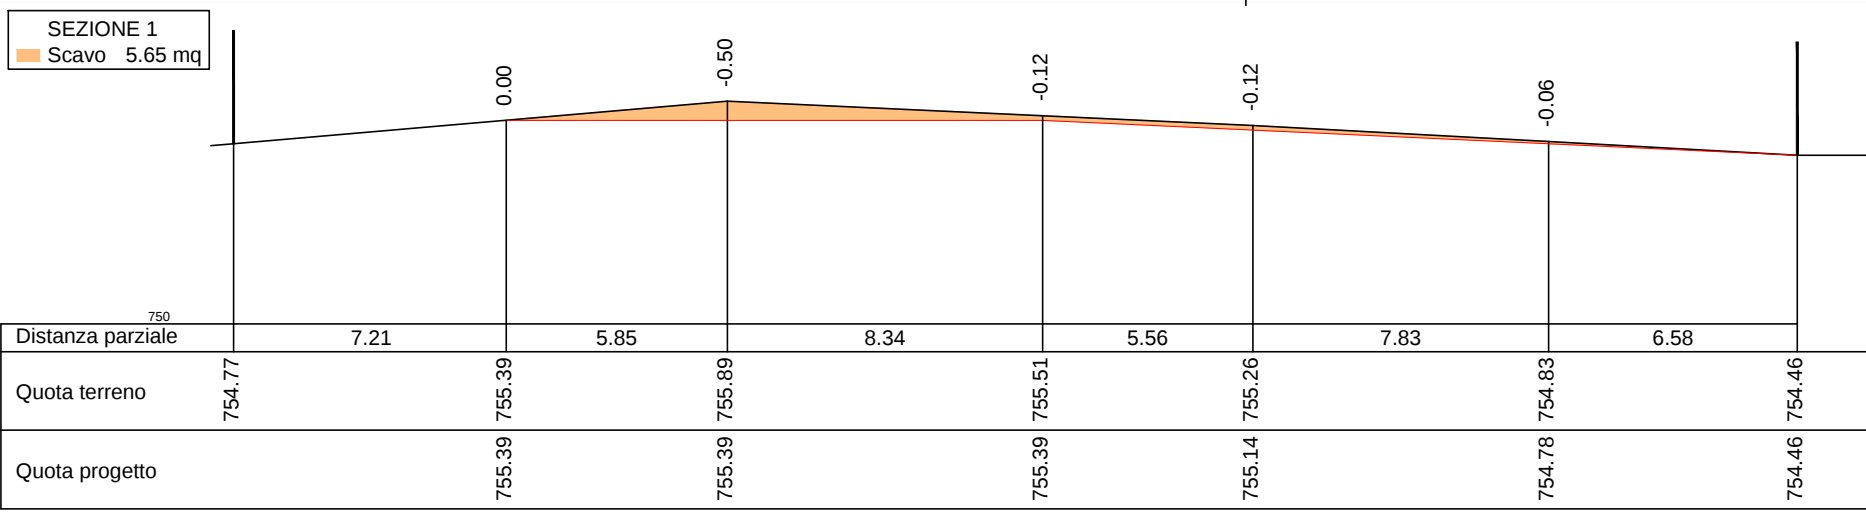


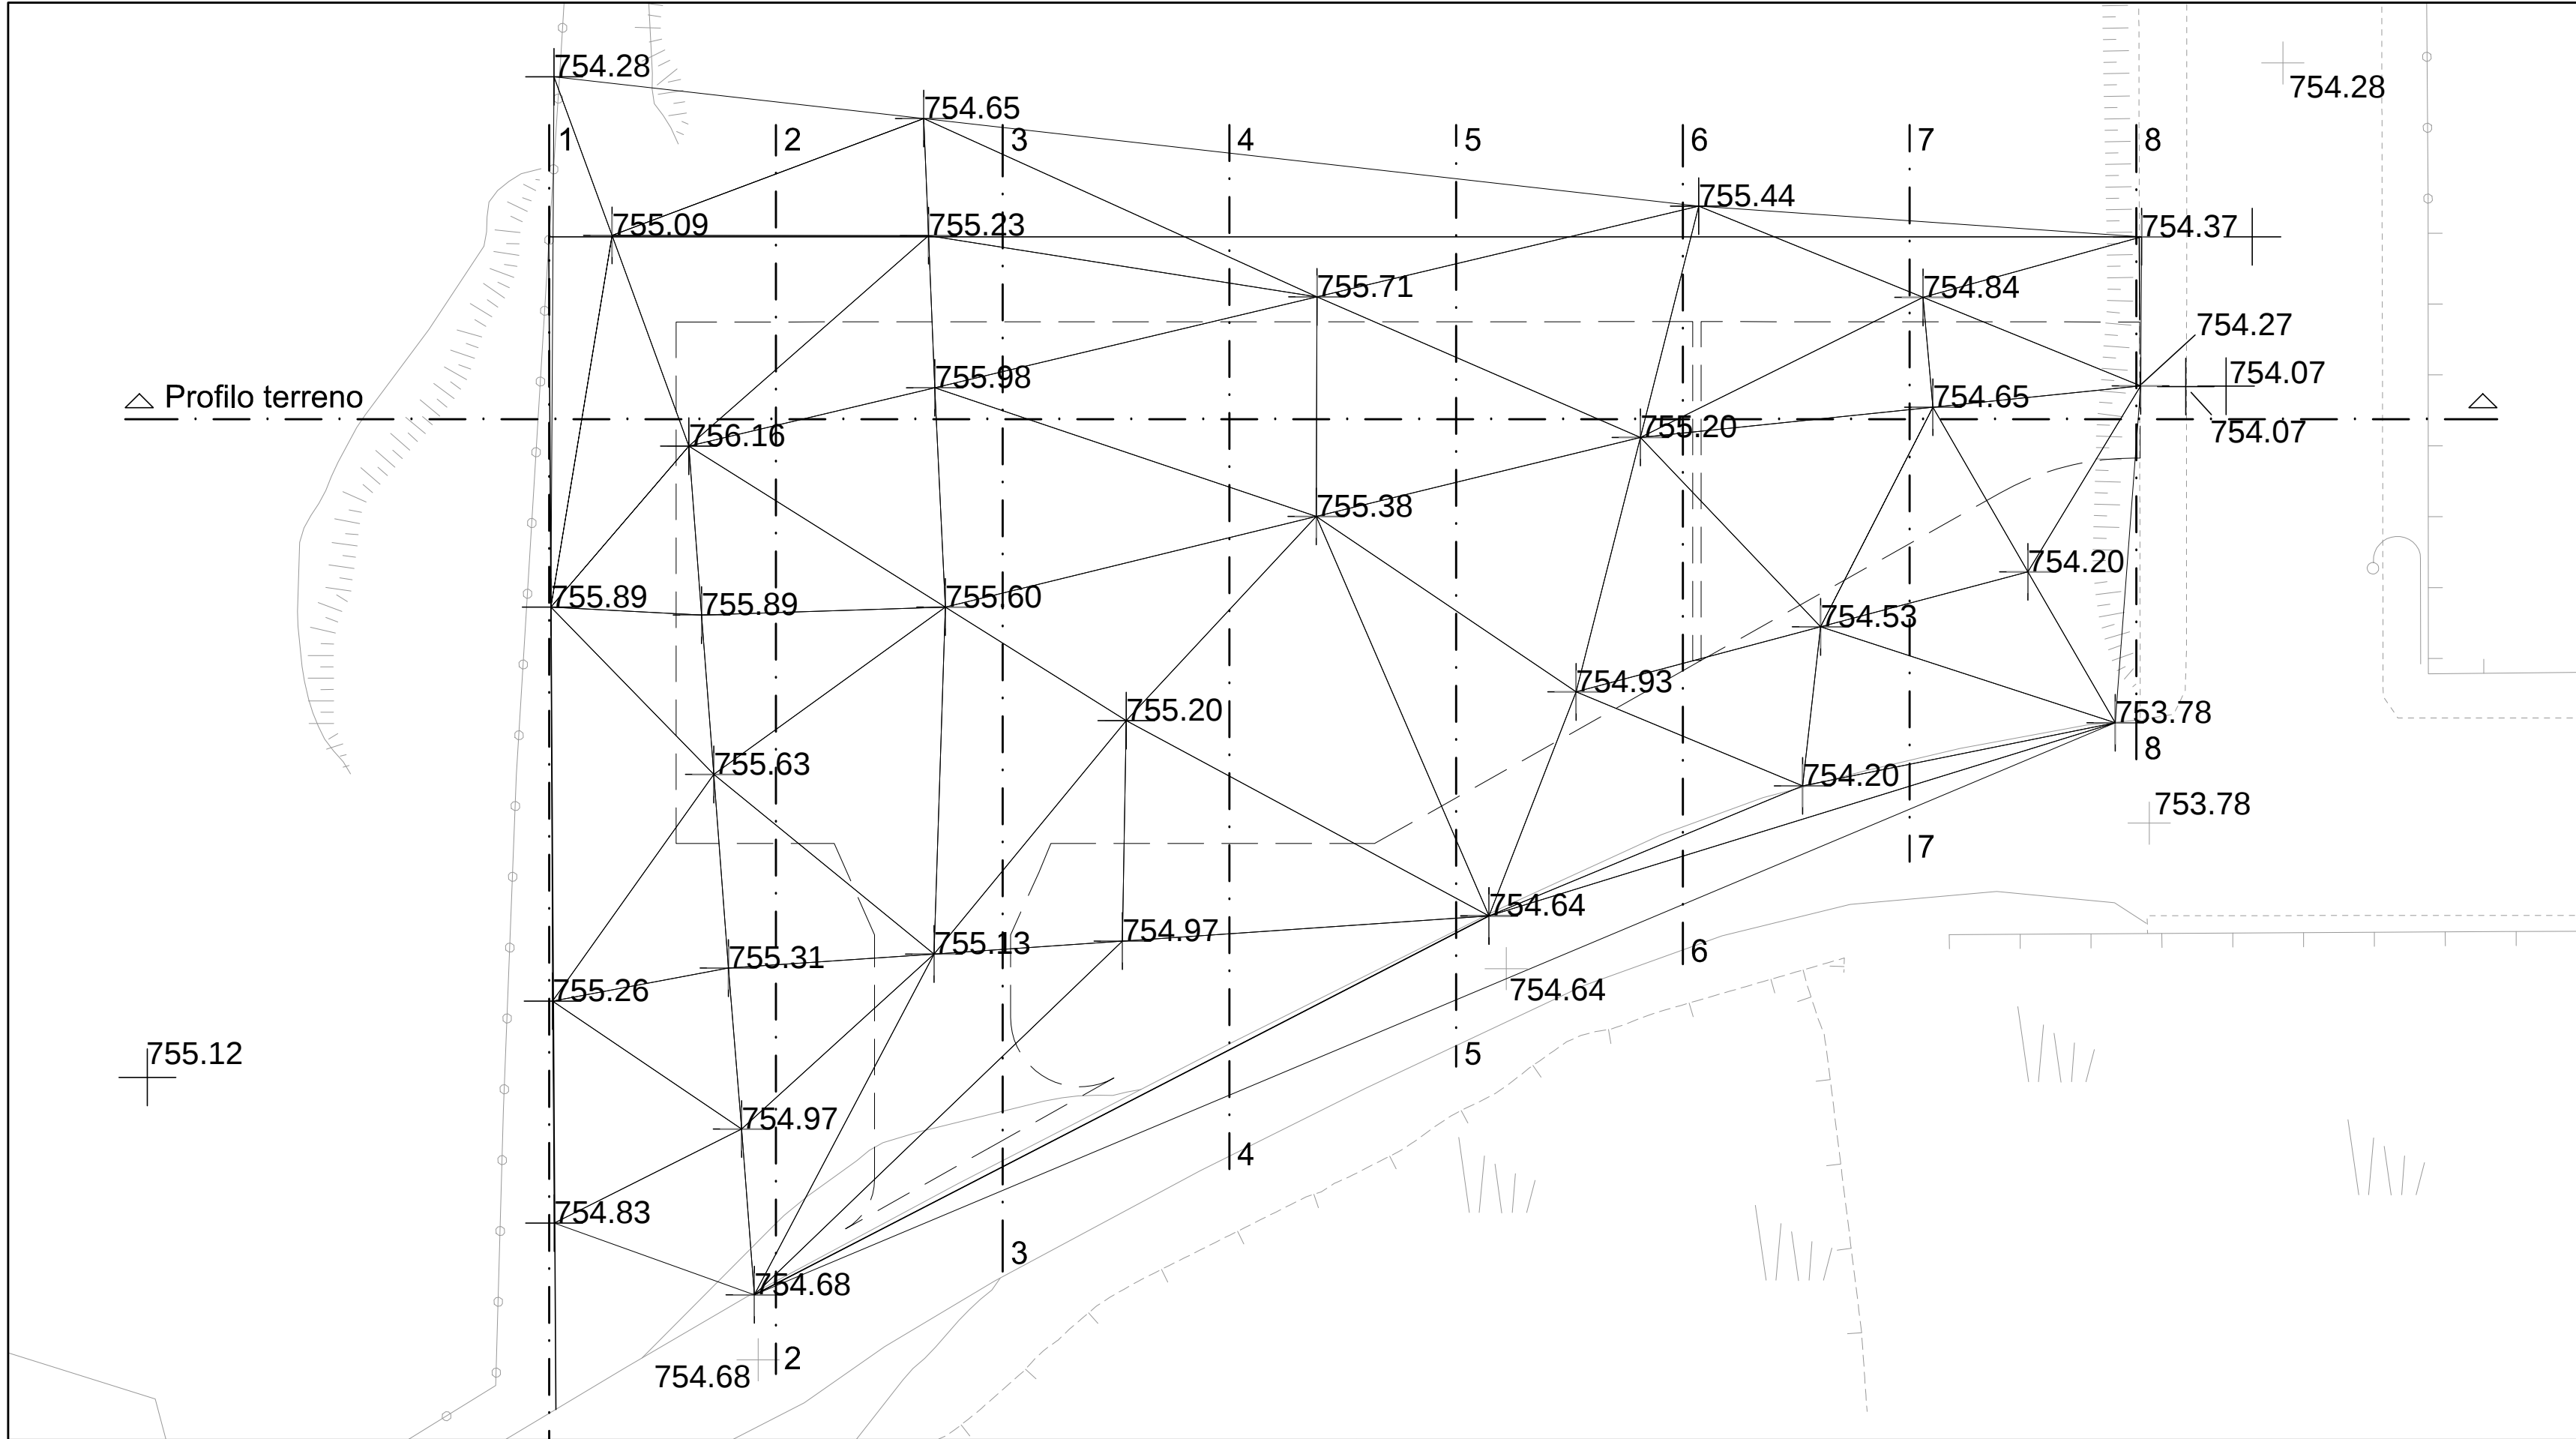

SEZIONI E PROFILO SBANCAMENTO
Scala 1:200

Volumi di sbancamento area ecocentro					
Sez.	Distanza parziale	Distanza Progressiva	Area scavo	Volume parziale Scavo	Volume progress. Scavo
1	0.00	0.00	5.65	0.00	0.00
2	8.02	8.02	13.16	75.43	75.43
3	8.00	16.02	12.74	103.60	179.03
4	8.00	24.02	9.86	90.40	269.43
5	8.00	32.02	9.24	76.40	345.83
6	8.00	40.02	6.68	63.68	409.51
7	8.00	48.02	2.31	35.96	445.47
8	8.12	56.14	0.29	10.56	456.02

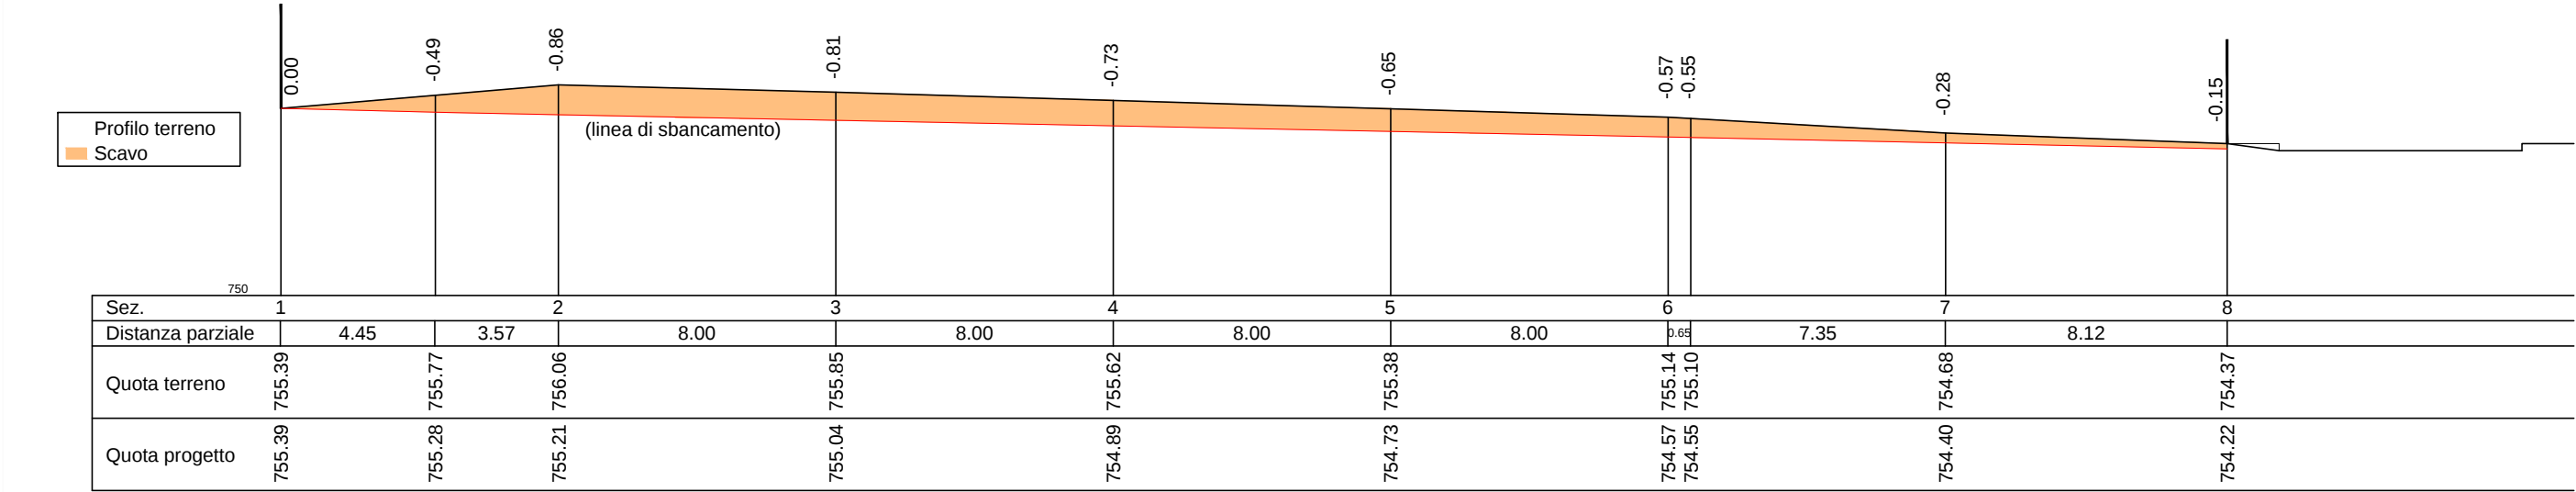

COMUNE DI ESTERZILI PROVINCIA DI CAGLIARI

PROGETTO DEFINITIVO-ESECUTIVO
REALIZZAZIONE DI UN ECOCENTRO COMUNALE
IN ZONA P.I.P.

Studio Tecnico Associato
Ing.ri Orgiana A. & Orrù G.
Via C. Battisti 22/A - 08030 ORROLI (CA) - Tel./Fax 0782-847472 - mail antonio.orgiana@ingpec.eu

PIANO QUOTATO

Tavola
N° 3

Scala
1:200

DATA

Il Sindaco:
Dott.ssa Giovanna Melis

Il Progettista
Studio Tecnico Associato
Ing.ri Orgiana A. & Orrù G.

Il Responsabile
del Servizio Tecnico

Il Coordinatore
Dr. Ing. Antonio Orgiana